


# K12HG2

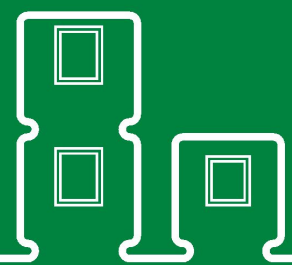

**K12HG2** is a open space office module with two office rooms and corridor, without a wall on one long side

## PRODUCT SPECIFICATION:


|                         |                       |
|-------------------------|-----------------------|
| Building area           | 24,3 m <sup>2</sup>   |
| Total area, of which    | 21,5 m <sup>2</sup>   |
| - Office                | 9,0 m <sup>2</sup>    |
| - Corridor              | 3,5 m <sup>2</sup>    |
| - Office                | 9,0 m <sup>2</sup>    |
| Transportation measures | 2950 x 8570 x 3000 mm |
| Inside Measures         | 2620 x 8120 x 2400 mm |
| Weight                  | ca' 4500 kg           |
| Roof angle              | 1:60                  |

## INCLUDING:

C01 - Galvanized steel profile frame, liftable with forklift and crane  
All components shown in the drawing

## AVAILABLE AS ADD ON PRODUCTS:

- CEWB - Long side wall opening element B (filling element)
- CEWC1 - Long side wall opening element C1 (without door leaf)
- CEWC2 - Long side wall opening element C2 (with ext. door leaf)
- CEWC3 - Long side wall opening element C3 (with int. door leaf)
- CEWC4 - Long side wall opening element C4 (with remov. fill. elem.)
- S05 - Window grid 1200x1200 mm
- S18 - Venetian blind 1200x1200 mm
- S22 - Locking bar for external door
- S25 - SmartLock for doors
- H50 - Heat Pump/Air Conditioning (Air-Air)
- V35 - Wall fan OUT-100/IN-100 with heat recovery
- E10 - Electrical connection cable 32A when campus building
  - External connections when campus building
  - Internal connections when campus building

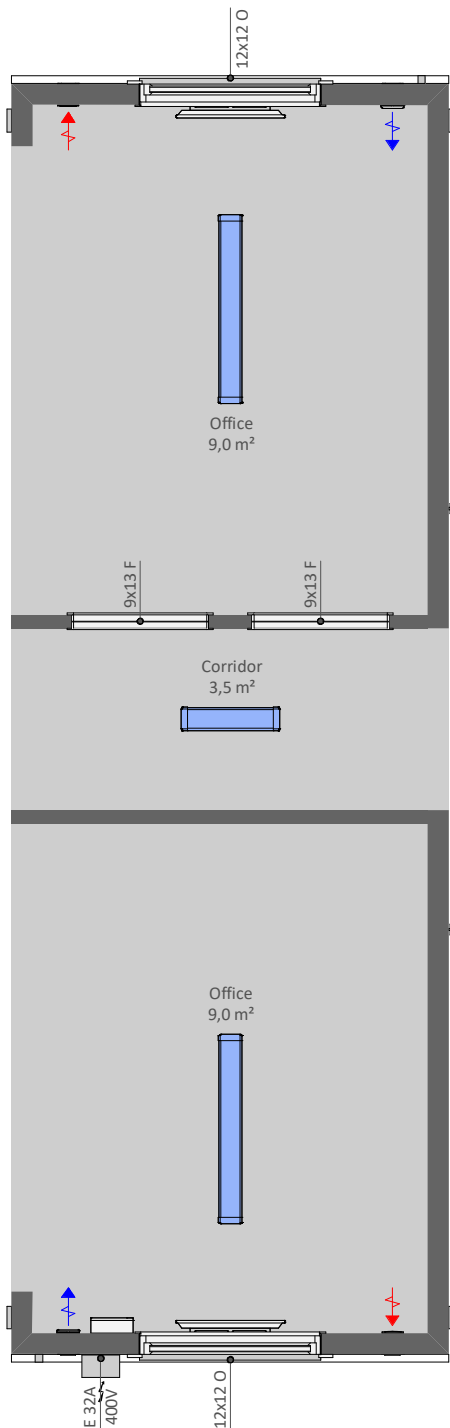

Producer: