


# GA00WH

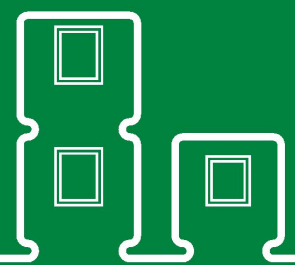

**GA00WH** is a single open space wide and high garage module without walls on the long sides, can be connected to other our site hut and garage modules

## PRODUCT SPECIFICATION:

Building area	32,7 m <sup>2</sup>
Total area, of which	31,5 m <sup>2</sup>
- Garage	31,5 m <sup>2</sup>
Transportation measures	3950 x 8570 x 4100 mm
Inside Measures	3620 x 8120 x 3500 mm
Weight	ca` 4600 kg
Roof angle	1:60

## INCLUDING:

C01 - Galvanized steel profile frame, liftable with forklift and crane  
All components shown in the drawing (except the vehicles shown as an illustration in grayscale):

In addition:

- Heavy-duty floor construction
- Heavy-duty and chemical-resistant floor covering


## AVAILABLE AS ADD ON PRODUCTS:

H50 - Heat Pump/Air Conditioning (Air-Air)


V35 - Wall fan OUT-100/IN-100 with heat recovery

E10 - Electrical connection cable 32A when campus building

- Passdoor for overhead door
- Opening automation with remote control for overhead door
- External connections when campus building
- Internal connections when campus building

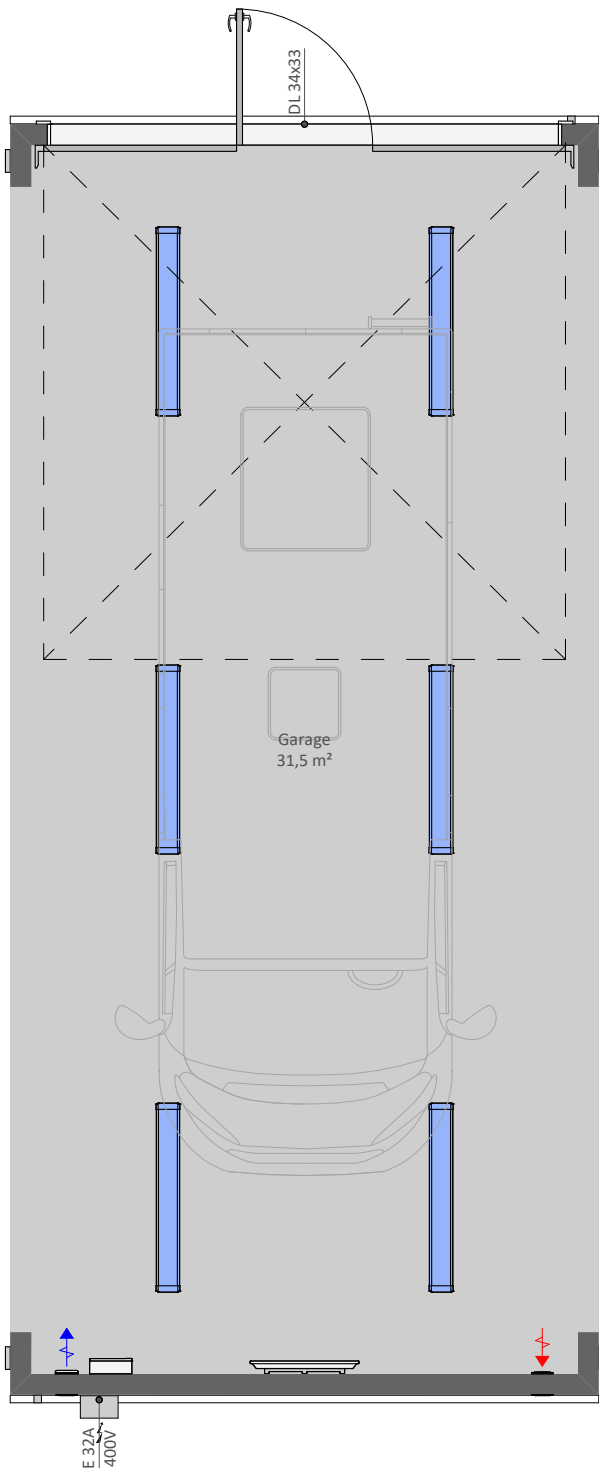

Producer:

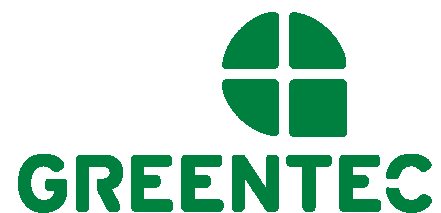

GREENTEC HOUSES OÜ  
<https://greentec.ee>