


GA10WL

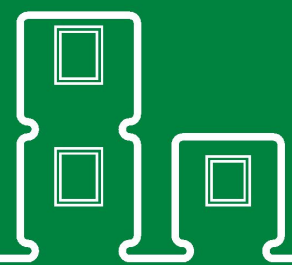

GA10WL is a single open space wide garage module without a wall on one long side, can be connected to other our site hut and garage modules

PRODUCT SPECIFICATION:

Building area	32,7 m ²
Total area, of which	30,5 m ²
- Garage	30,5 m ²
Transportation measures	3950 x 8570 x 3000 mm
Inside Measures	3620 x 8120 x 2400 mm
Weight	ca' 4500 kg
Roof angle	1:60

INCLUDING:


C01 - Galvanized steel profile frame, liftable with forklift and crane
 All components shown in the drawing (except the vehicles shown as an illustration in grayscale):

In addition:


- Heavy-duty floor construction
- Heavy-duty and chemical-resistant floor covering

AVAILABLE AS ADD ON PRODUCTS:

- CEWB - Long side wall opening element B (filling element)
- CEWC1 - Long side wall opening element C1 (without door leaf)
- CEWC2 - Long side wall opening element C2 (with ext. door leaf)
- CEWC3 - Long side wall opening element C3 (with int. door leaf)
- CEWC4 - Long side wall opening element C4 (with remov. fill. elem.)
- CEWC5 - Long side wall opening element C5 (with remov. fill. elem.)
- CEWC6 - Long side wall opening element C6 (with fixed window)
- S25 - SmartLock for doors
- H50 - Heat Pump/Air Conditioning (Air-Air)
- V35 - Wall fan OUT-100/IN-100 with heat recovery
- E10 - Electrical connection cable 32A when campus building
- Passdoor for overhead door
- Opening automation with remote control for overhead door
- External connections when campus building
- Internal connections when campus building

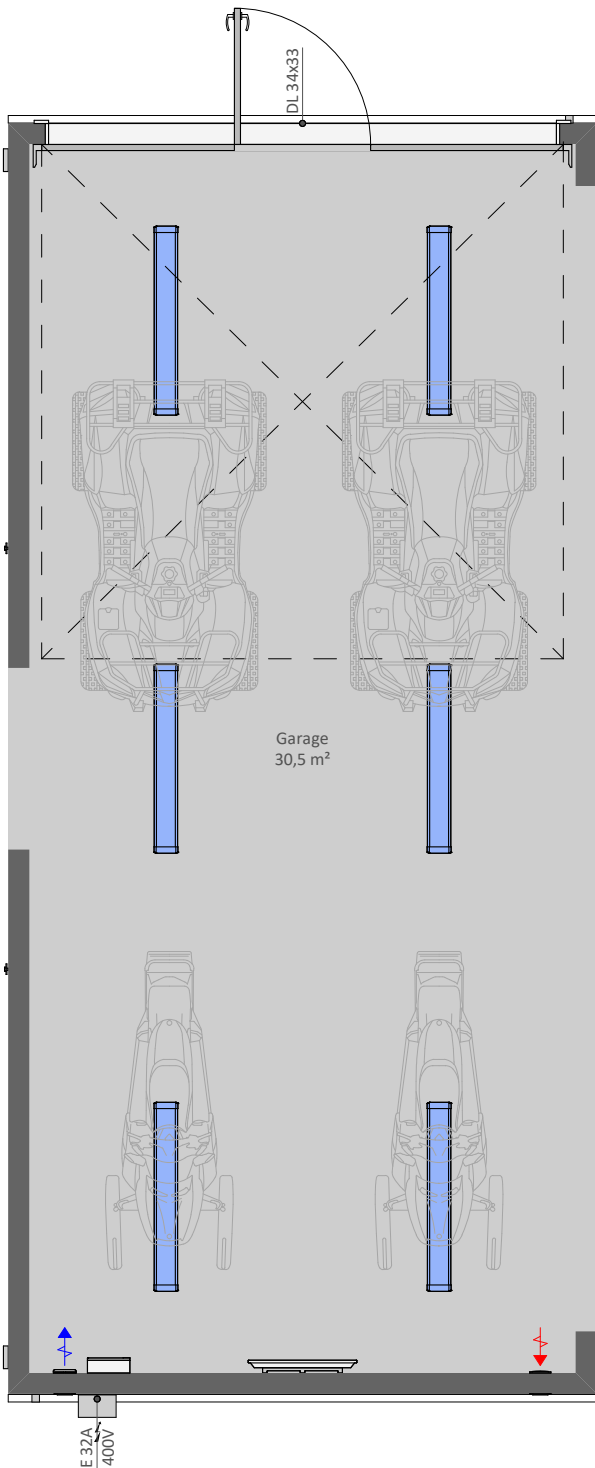

Producer:

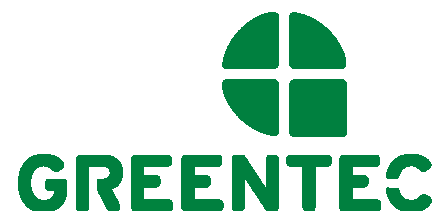

GREENTEC HOUSES OÜ
<https://greentec.ee>