



EV31HCR

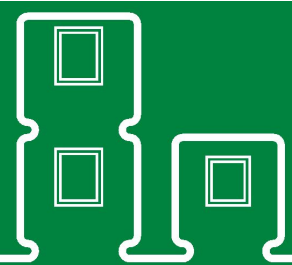

EV31HCR is a functional EVAC module with kitchen/dining room and handicap WC with a shower. Can be connected to other our EVAC and site hut modules, especially with the module EV32

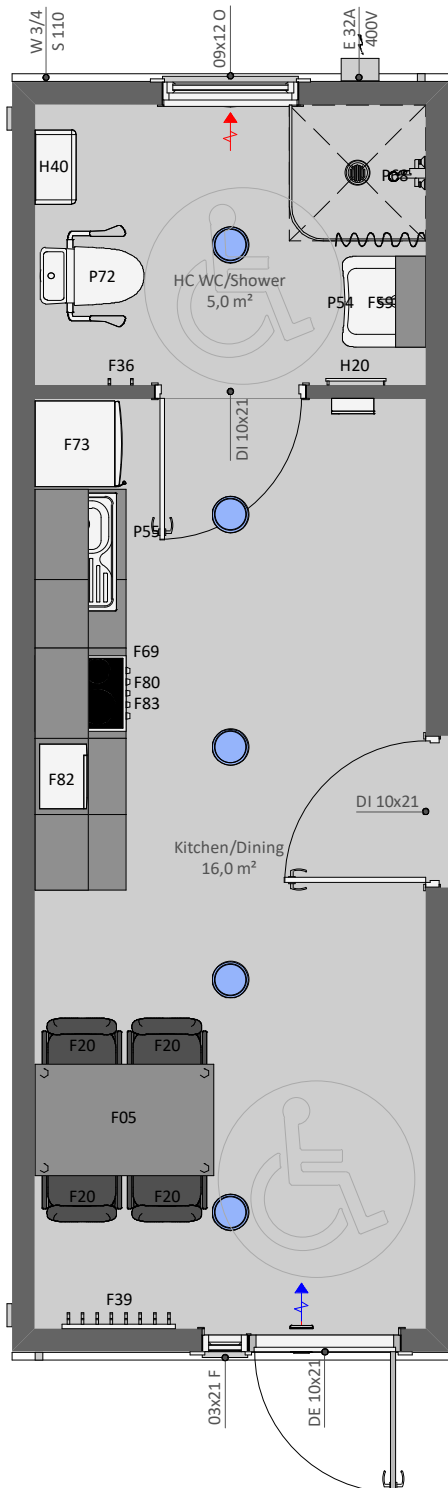

PRODUCT SPECIFICATION:

| | |
|-------------------------|-----------------------|
| Building area | 24,3 m ² |
| Total area, of which | 21,0 m ² |
| - Kitchen/Dining | 16,0 m ² |
| - HC WC/Shower | 5,0 m ² |
| Transportation measures | 2950 x 8570 x 3000 mm |
| Inside Measures | 2582 x 8092 x 2400 mm |
| Weight | ca´ 5200 kg |
| Roof angle | 1:60 |

INCLUDING:

- C01 - Galvanized steel profile frame, liftable with forklift and crane
- F36 - Clothes hanger hook 1 pc on wall
- F39 - Clothes hanger hooks 8 pc on wall
- F59 - Cabinet with mirror above the basin, white
- F69 - Kitchen cabinet set
- F73 - Fridge L
- F80 - Stove with oven
- F82 - Microwave oven
- F83 - Cooker hood, filtering
- P54 - Ceramic handicap basin with mixer
- P55 - Sink, stainless, with mixer
- P68 - Shower area set, incl.; floor drainage, curtain, shower mixer
- P72 - Toilet seat for handicap, incl. supporting arms and toilet paper roll holder
- H20 - Electrical towel dryer
- H40 - Water heater 100 L

AVAILABLE AS ADD ON PRODUCTS:

- S05 - Window grid 900x1200 mm
- S18 - Venetian blind 900x1200 mm
- S25 - SmartLock for doors
- F05 - Dining table for 4 persons
- F20 - Chair customer/dining
- H50 - Heat Pump/Air Conditioning (Air-Air)
- V35 - Wall fan OUT-100/IN-100 with heat recovery
- E10 - Electrical connection cable 32A when campus building
- External connections when campus building
- Internal connections when campus building
- Fire resistant structures

Producer:



GREENTEC HOUSES OÜ
<https://greentec.ee>