



EV2L Set

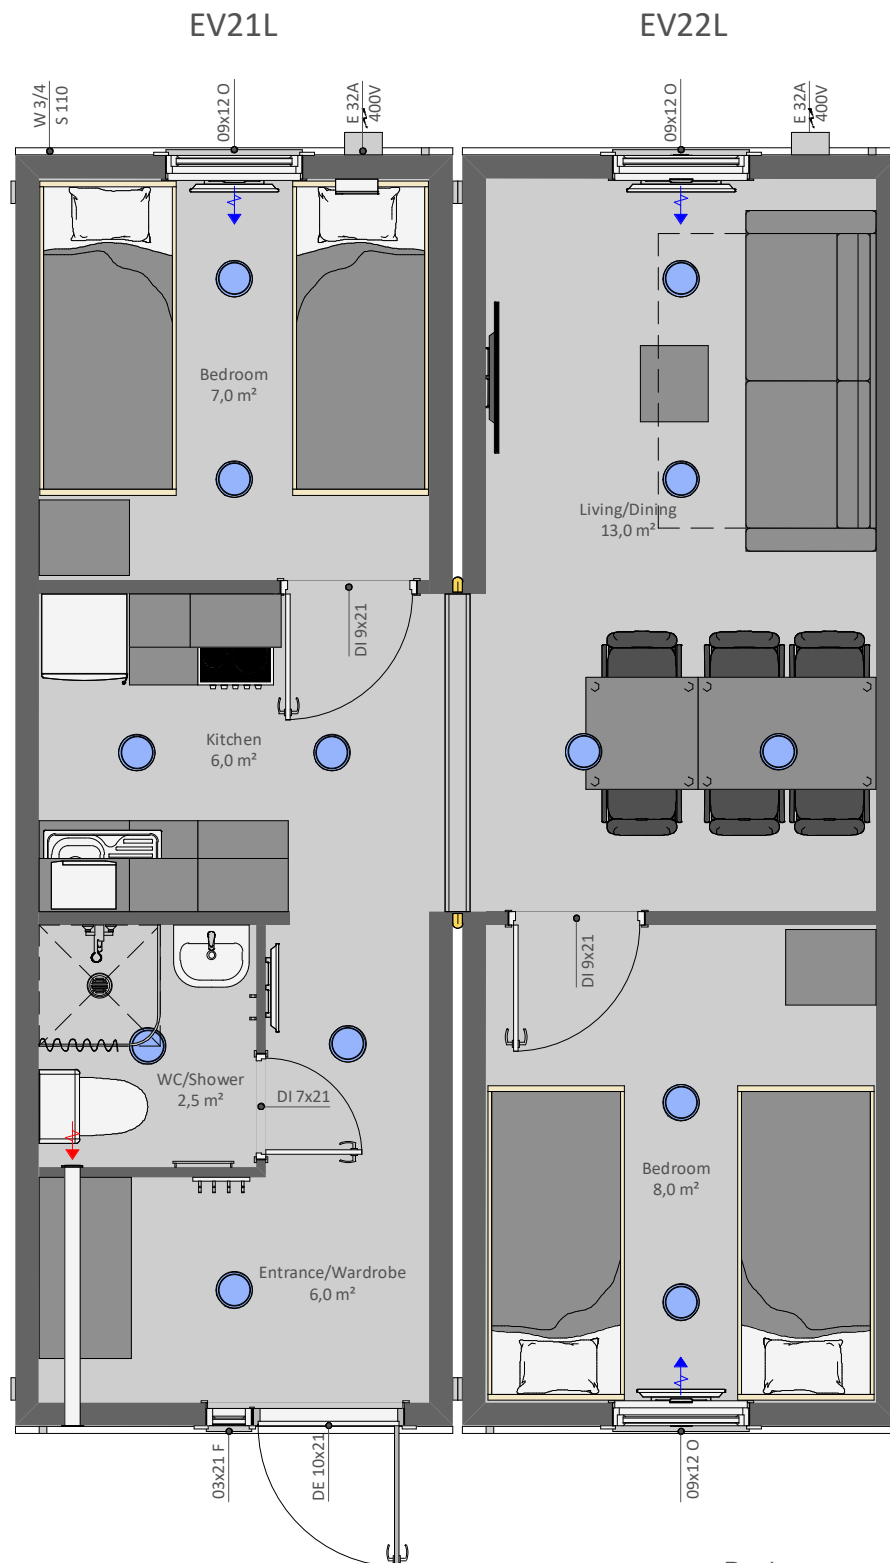

Producer:

EV2L is a set of EVAC modules that form one 42,5m² apartment which has two bedrooms, living/dining room, kitchen, WC/Shower and entrance/wardrobe room. The apartment can be built into a campus building together with our other EVAC and site hut modules

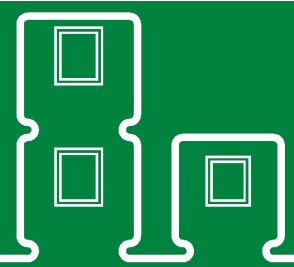

GREENTEC HOUSES OÜ
<https://greentec.ee>